



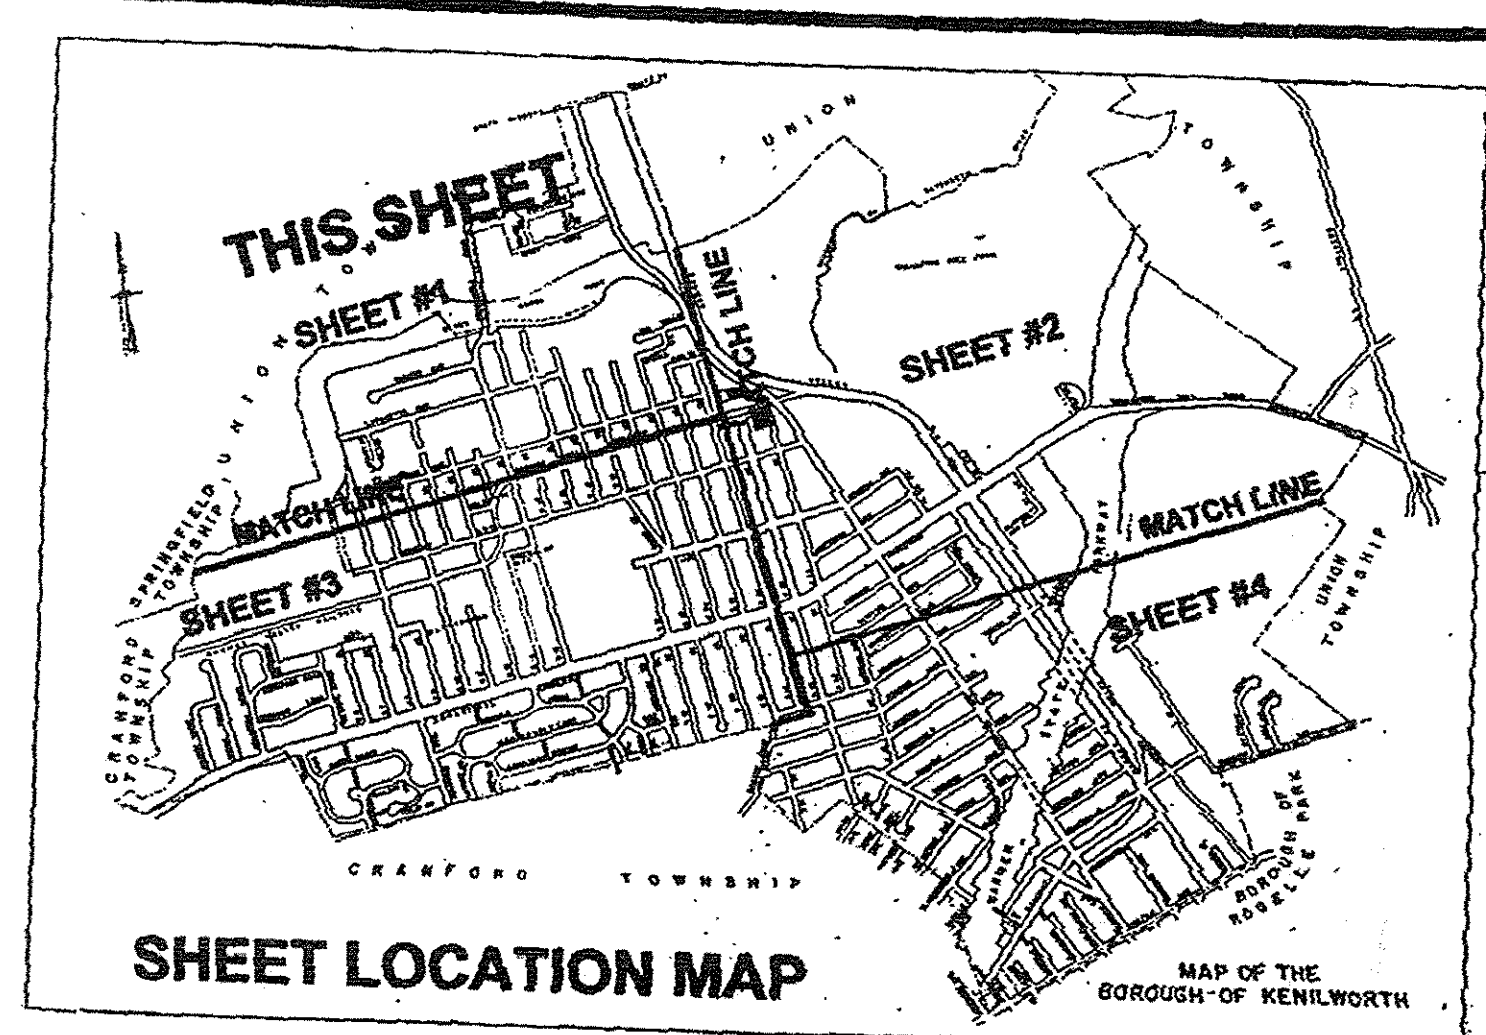


LEGEND	
A. D.	AREA DRAIN
•	MANHOLE
•	CATCH BASIN
▲	SEEPAGE PIT CATCH BASIN
S. P.	SEEPAGE PIT
---	12 INCH DIAMETER STORM SEWER
---	15 INCH DIAMETER STORM SEWER
---	18 INCH DIAMETER STORM SEWER
---	STORM SEWER - DIAMETER SHOWN
→	FLOW DIRECTION
---	CULVERT OR BRIDGE
---	STREAM OR BROOK
---	POND
---	MUNICIPAL BOUNDARY
---	STREET

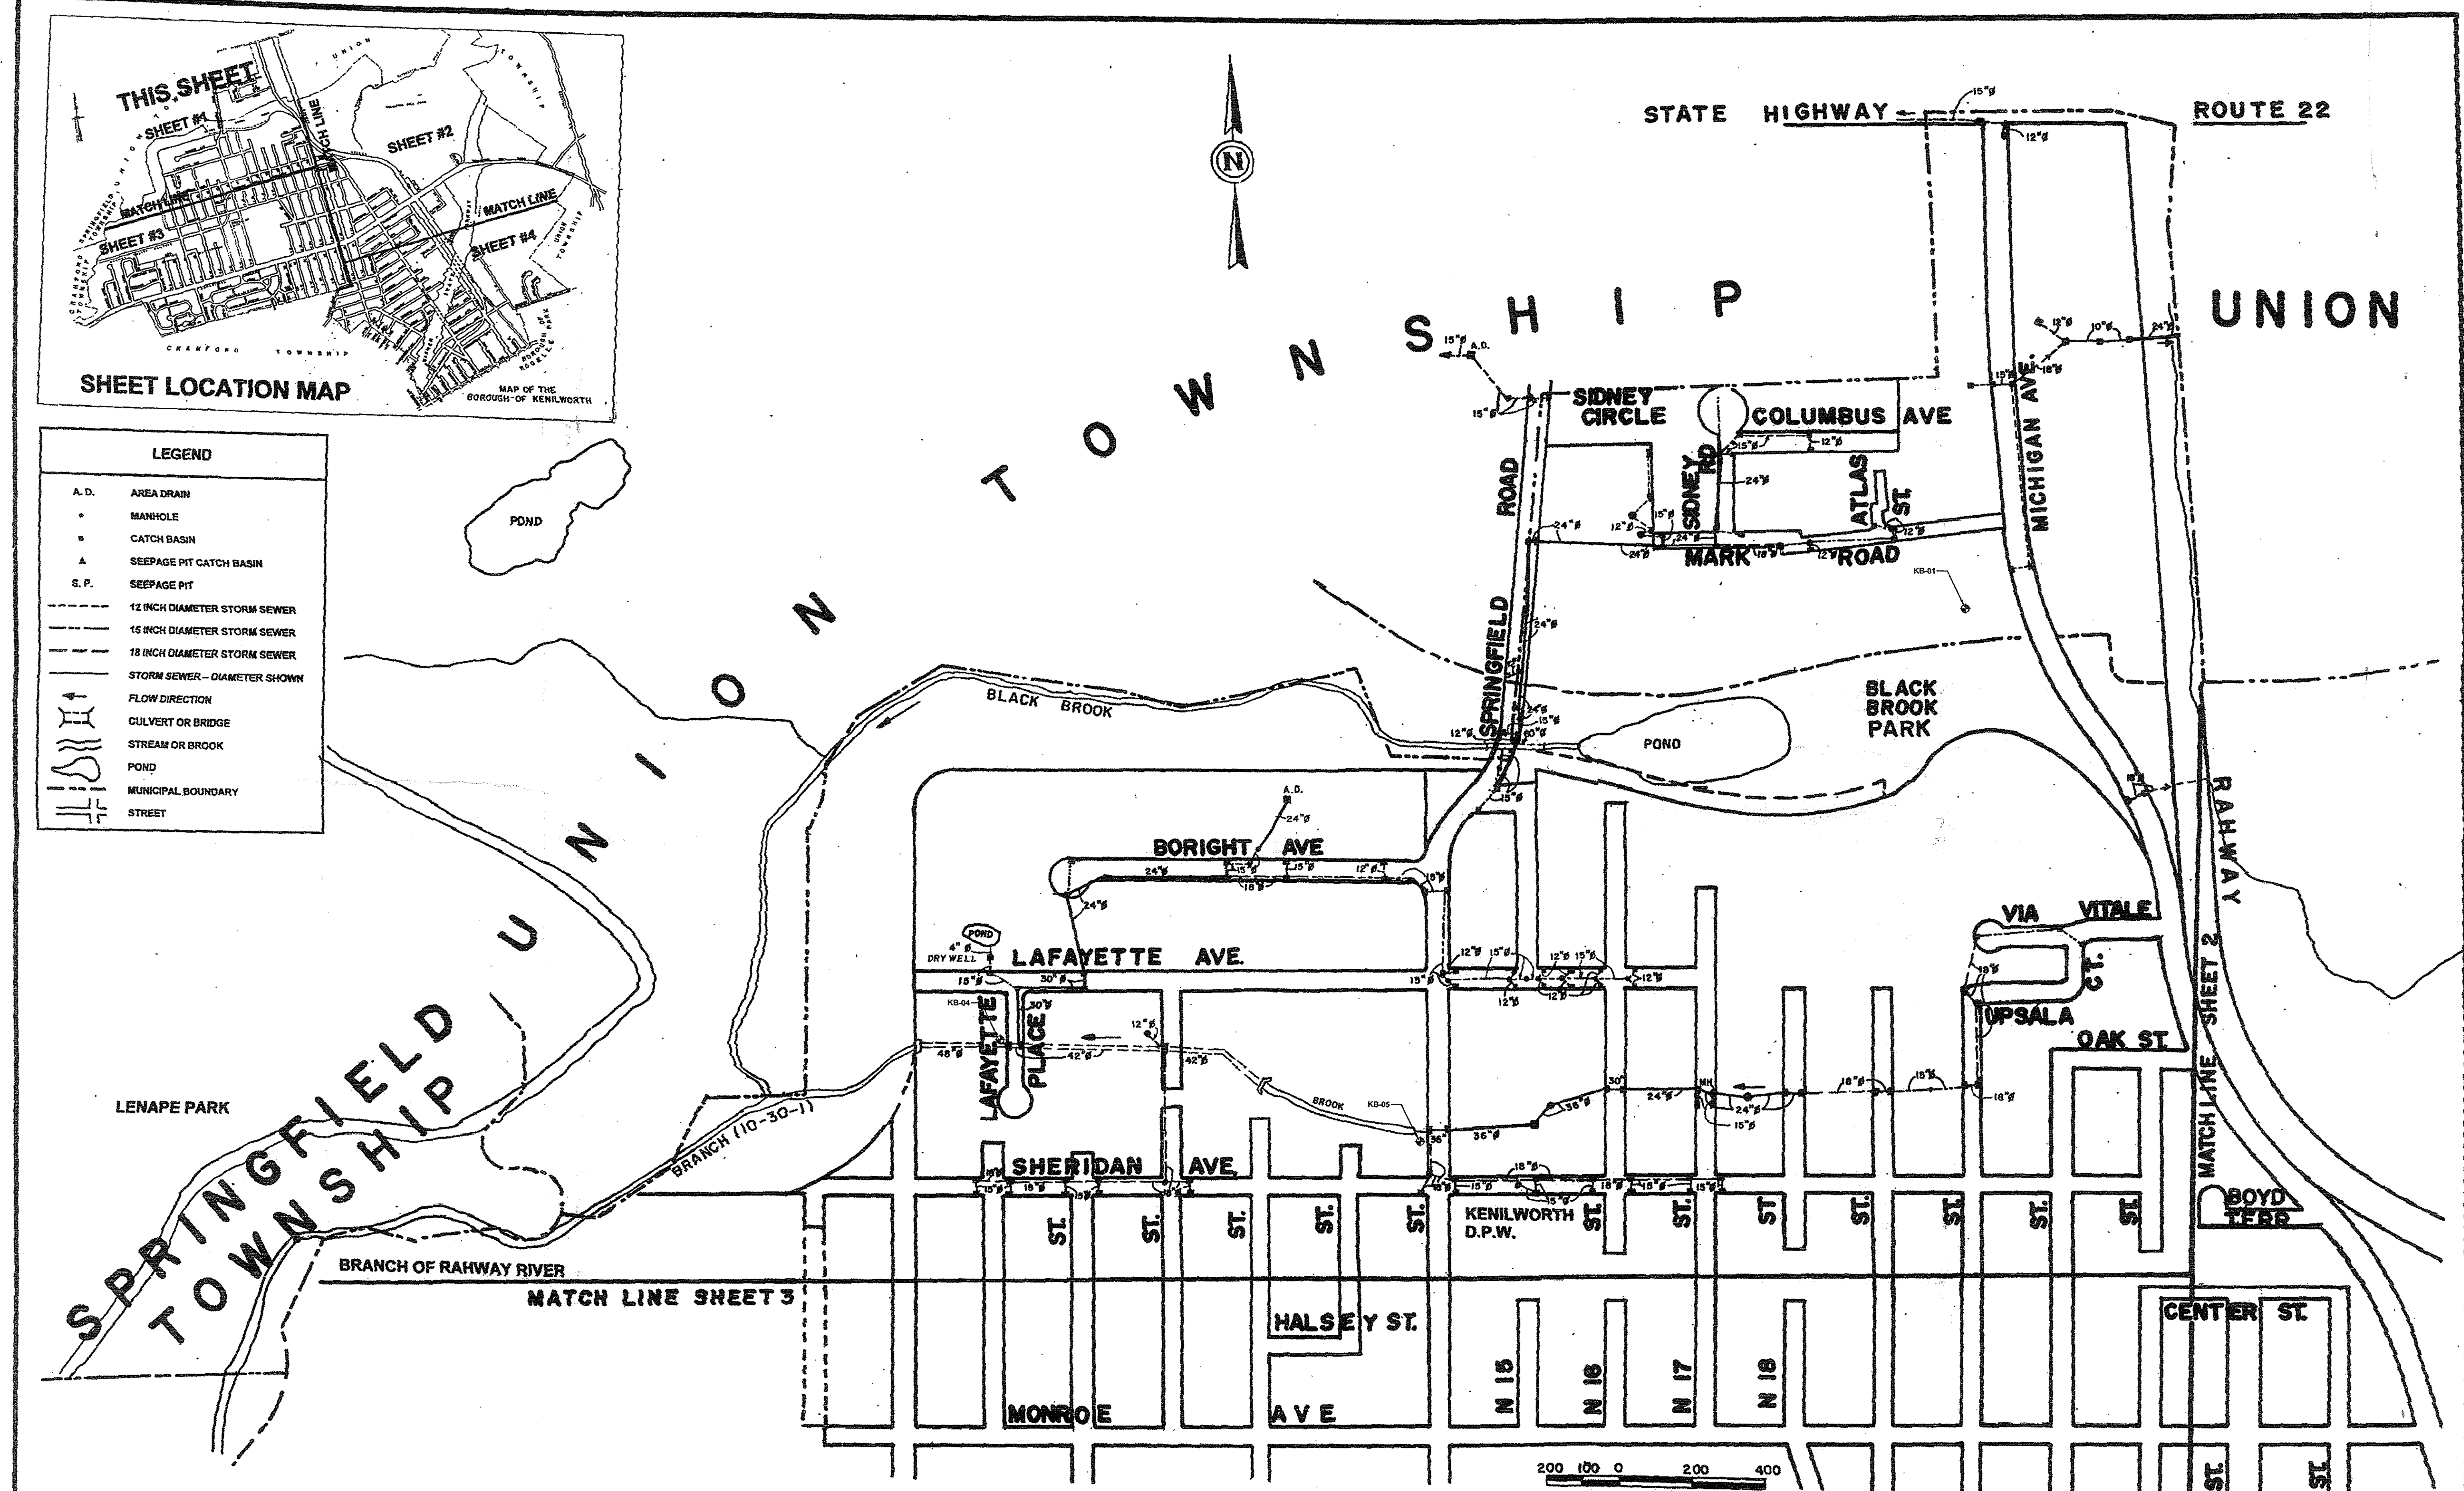


REVISIONS	



DESIGNED BY MD, KD & AR	MICHAEL DISKO, P.E. PROFESSIONAL ENGINEER N.J. LICENSE NO. 12950	KENILWORTH BOROUGH ENGINEER 567 BOULEVARD KENILWORTH, N.J., 07033	BOROUGH OF KENILWORTH UNION COUNTY, NEW JERSEY	STORM SEWER MAP	SCALE 1" = 200'
DRAWN BY KD JG					DATE SEPT. 2003
CHECKED BY MD					SHEET NUMBER 1 OF 4

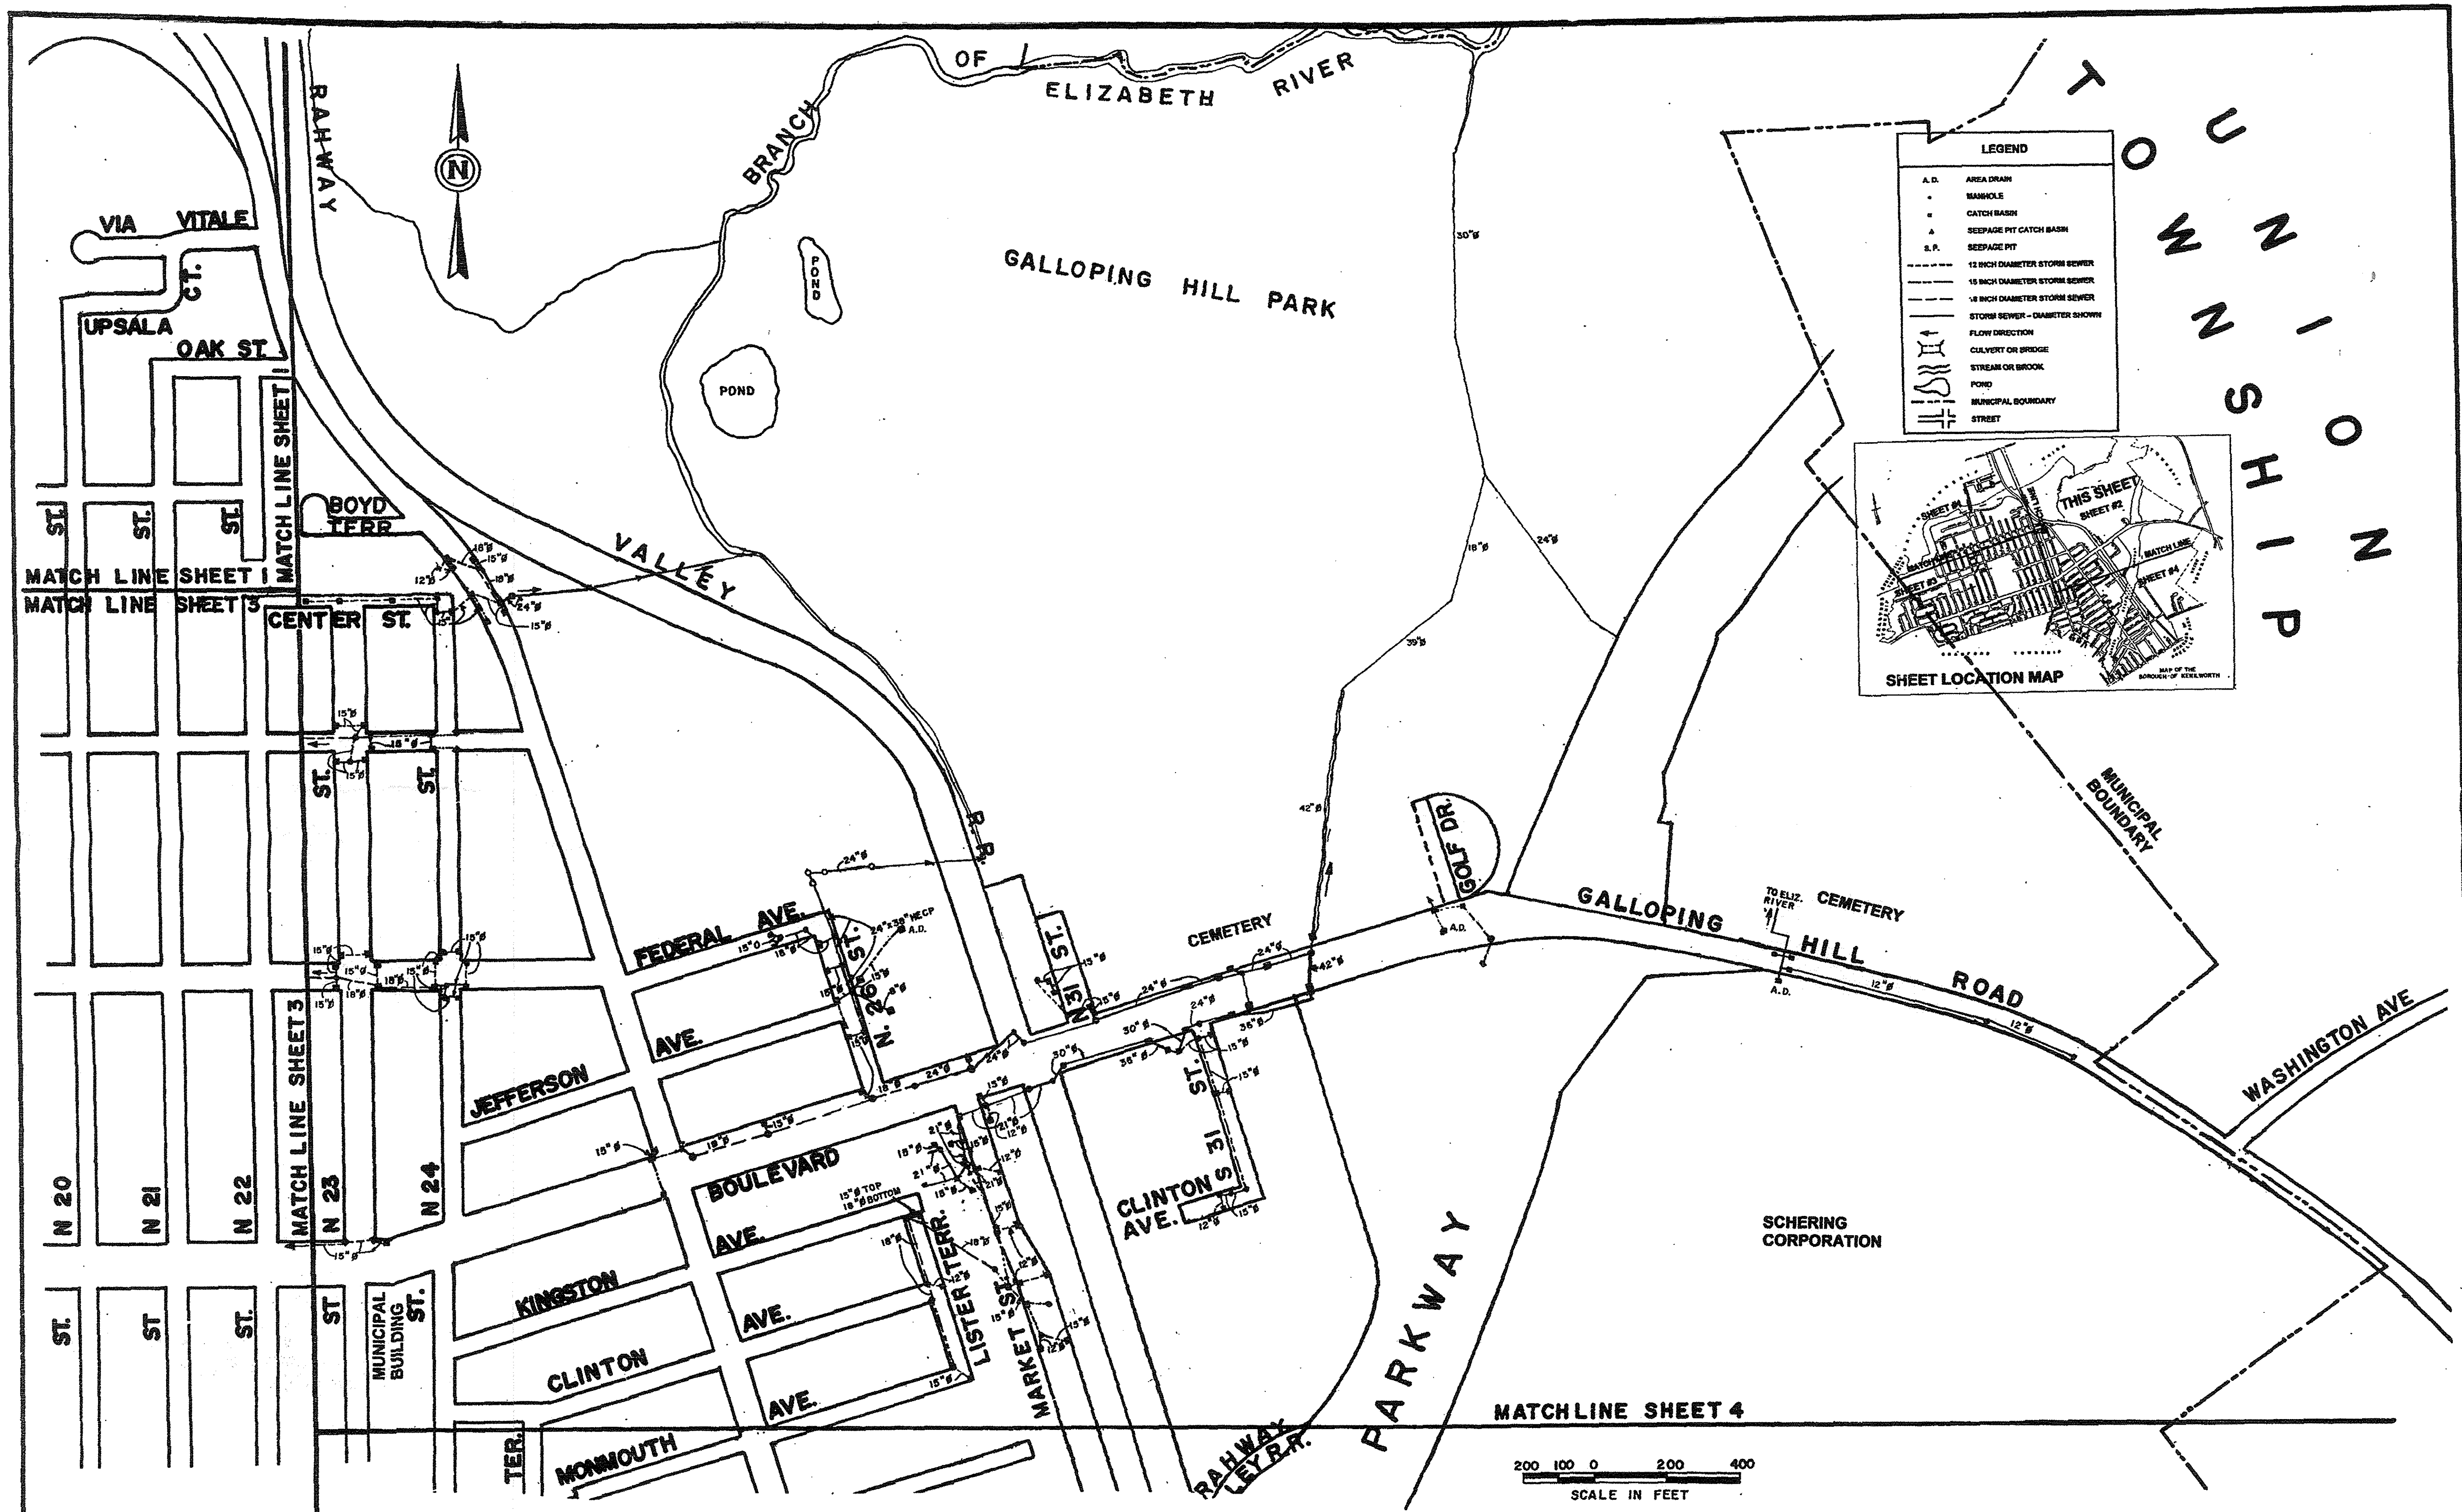

REVISIONS	DESIGNED BY MD, KD & AR DRAWN BY KD JG CHECKED BY MD	MICHAEL DISKO, P.E. PROFESSIONAL ENGINEER N.J. LICENSE NO. 12850	KENILWORTH BOROUGH ENGINEER 567 BOULEVARD KENILWORTH, N.J., 07033	BOROUGH OF KENILWORTH UNION COUNTY, NEW JERSEY	STORM SEWER MAP	SCALE 1" = 200' DATE SEPT. 2003 SHEET NUMBER 2 OF 4
----------------------	--	---	--	--	----------------------------	---

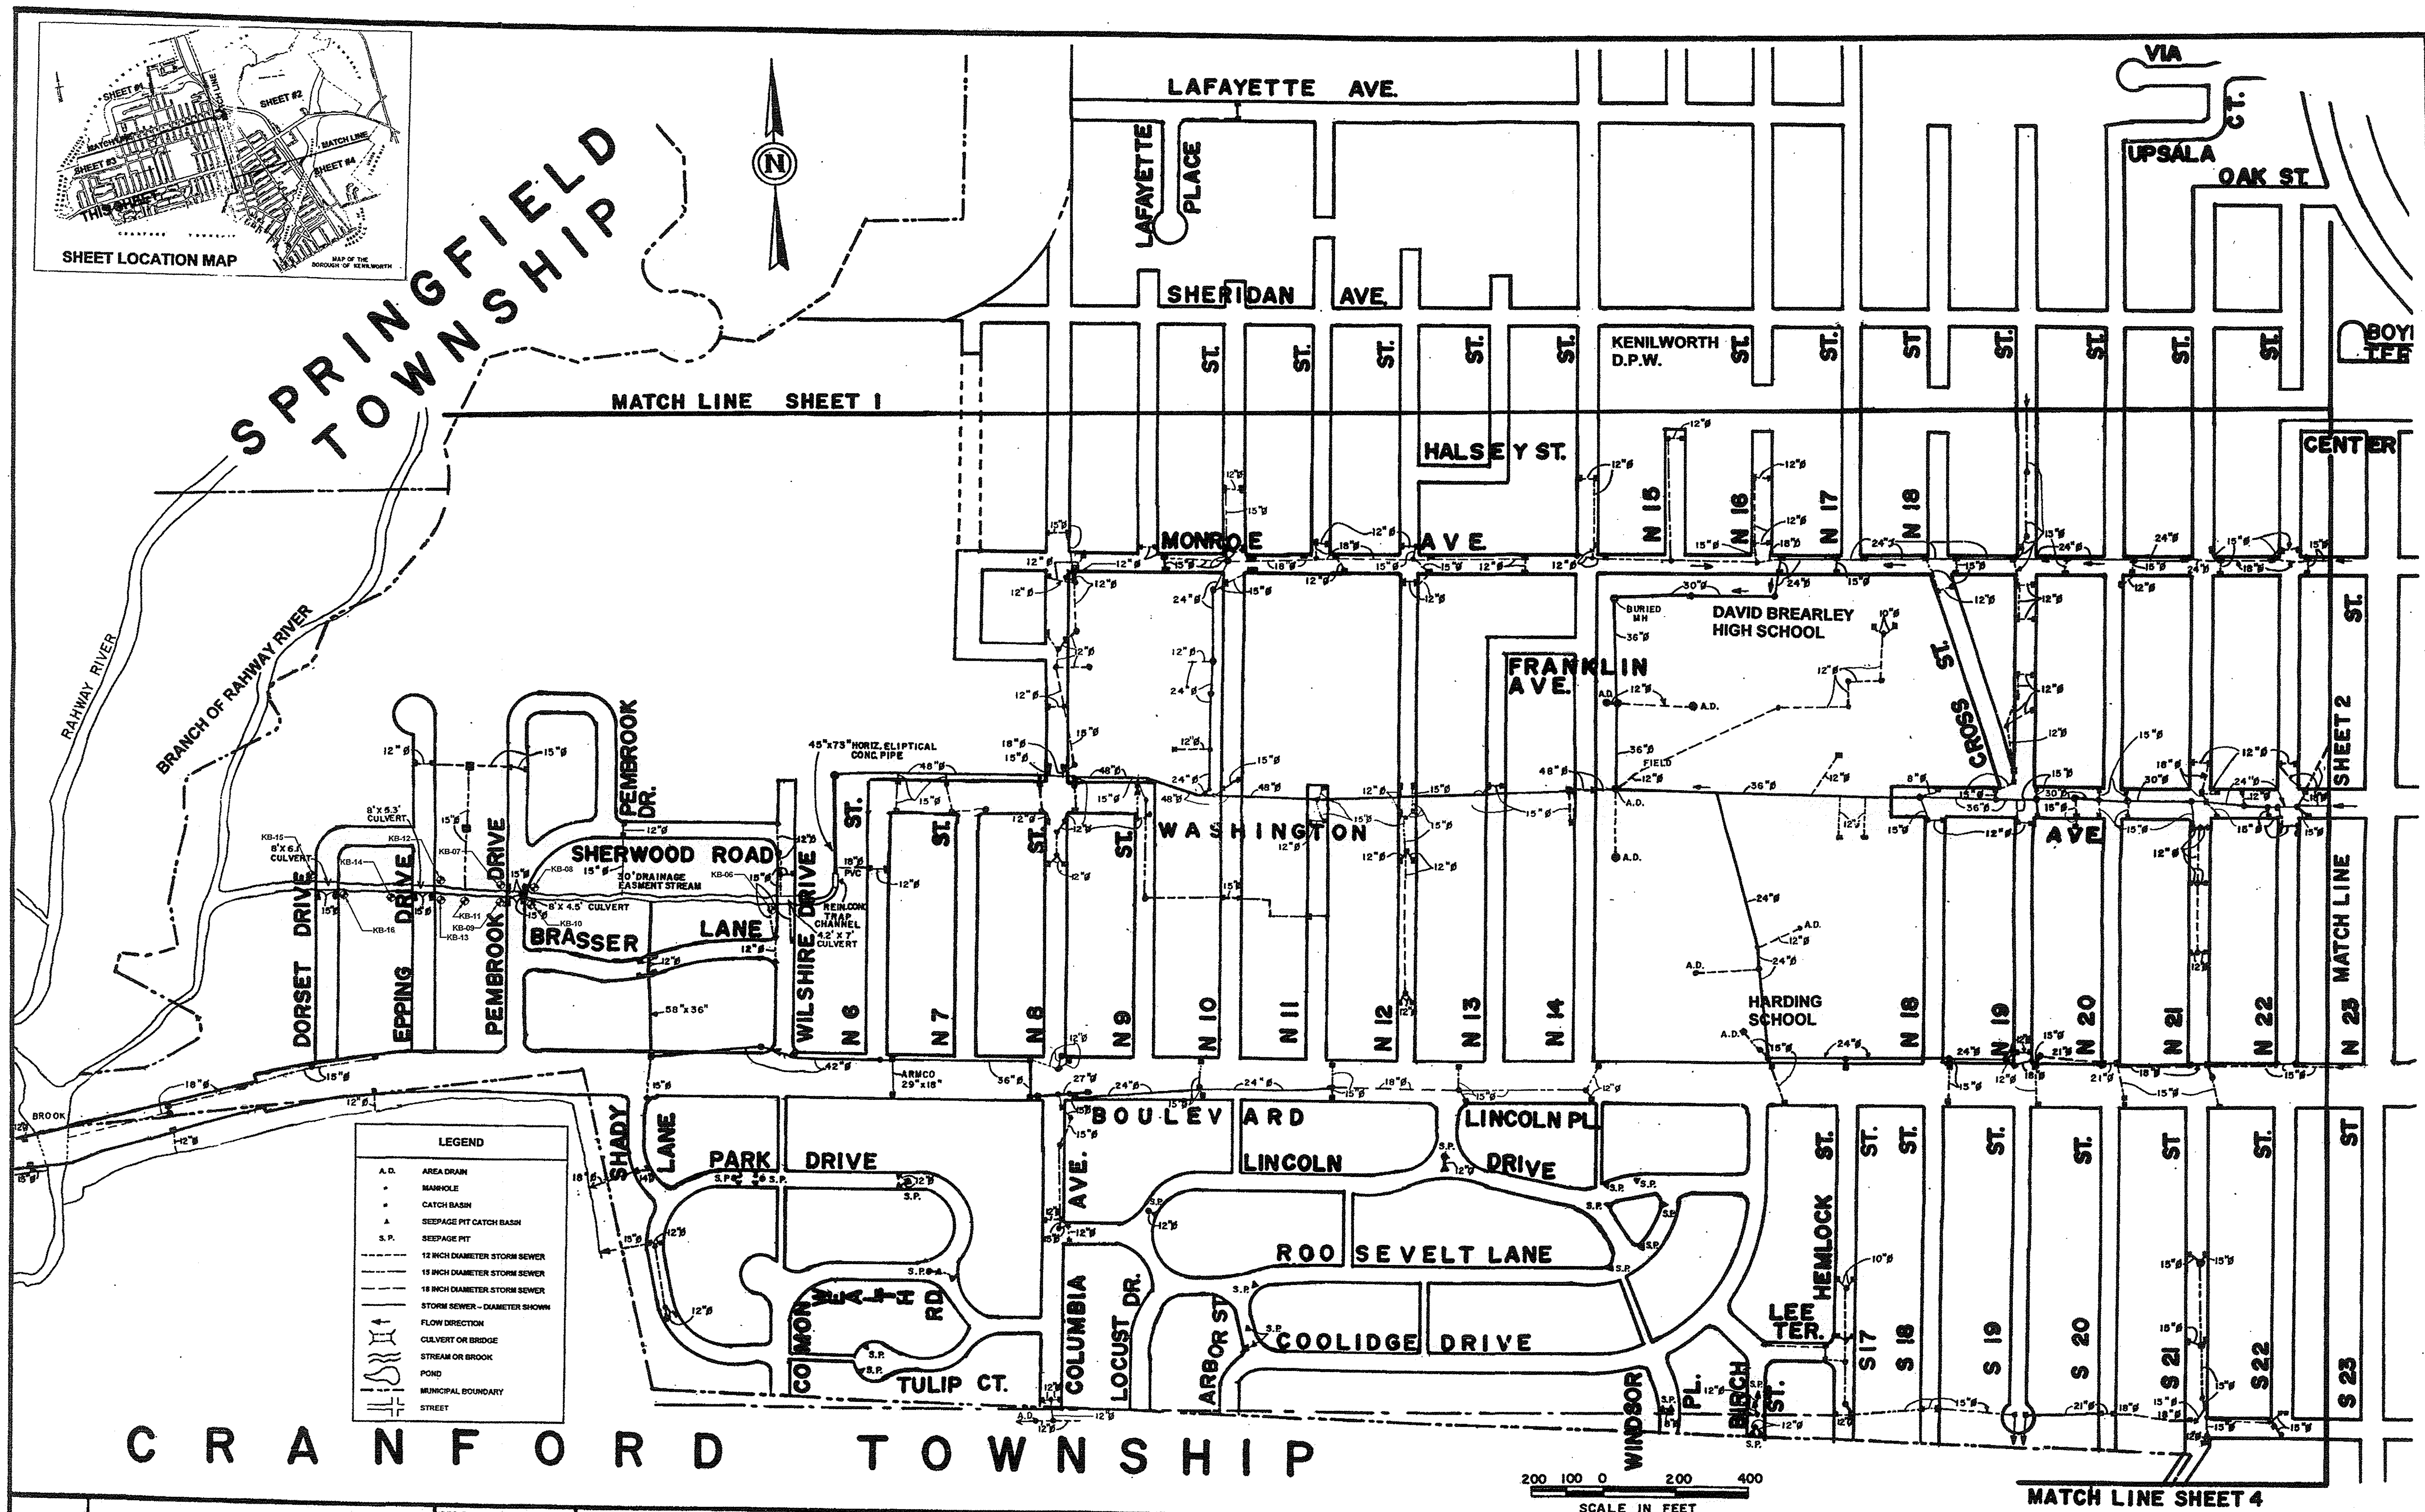

		DESIGNED BY MD, KD & AR	MICHAEL DISKO, P.E. PROFESSIONAL ENGINEER N.J. LICENSE NO. 12950	KENILWORTH BOROUGH ENGINEER 567 BOULEVARD KENILWORTH, N.J., 07033	BOROUGH OF KENILWORTH UNION COUNTY, NEW JERSEY	STORM SEWER MAP	SCALE 1" = 200'
		DRAWN BY KD JG					DATE SEPT. 2003
REVISIONS		CHECKED BY MD					SHEET NUMBER 3 OF 4

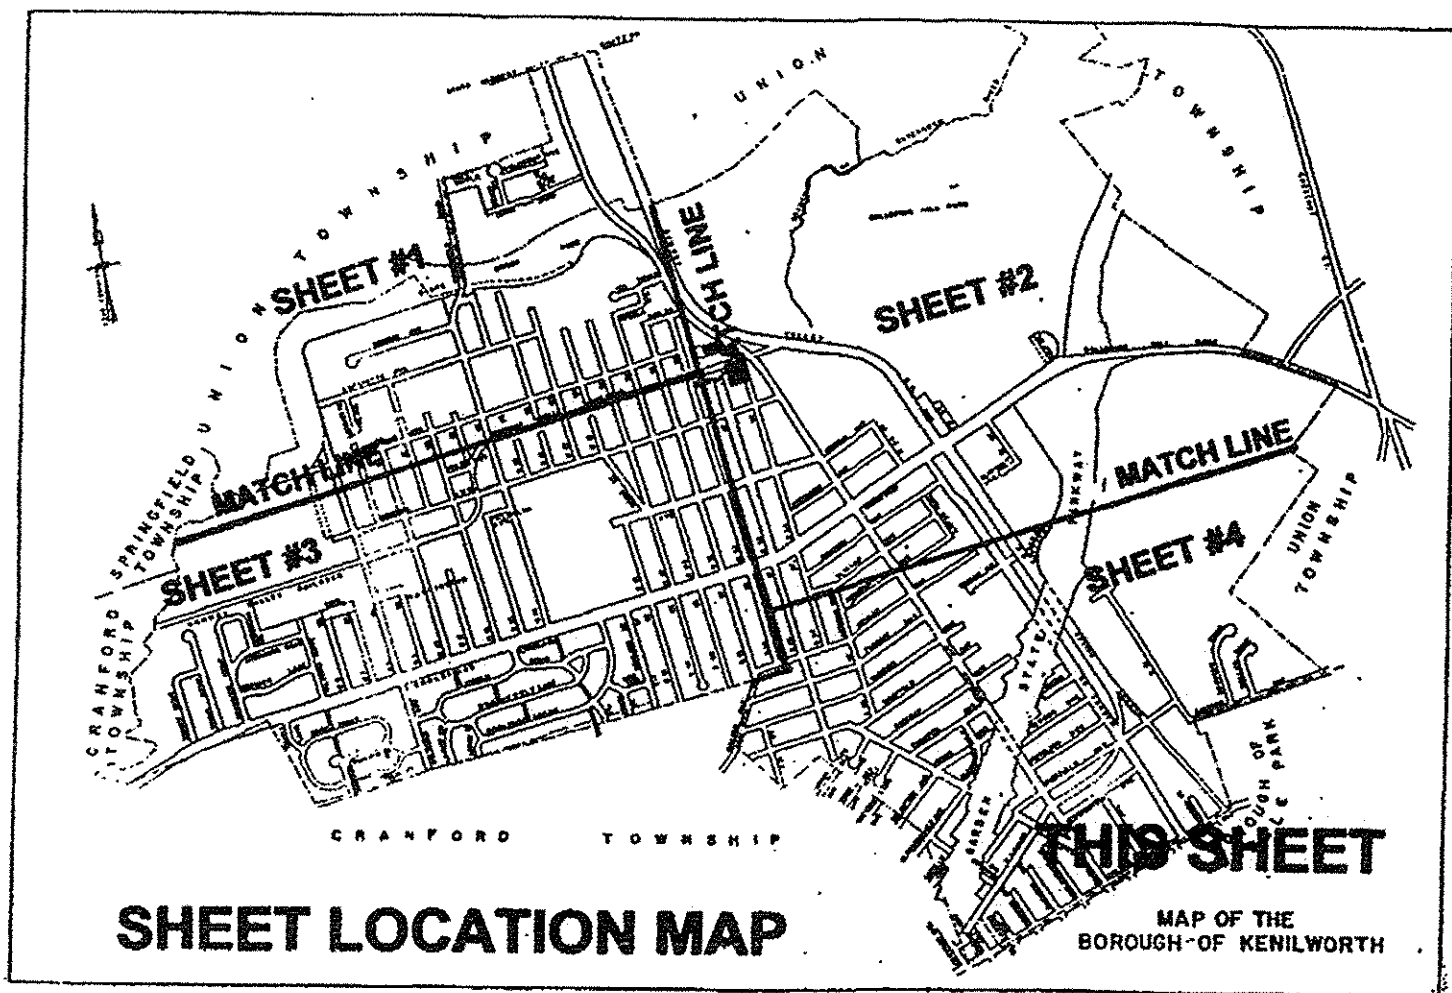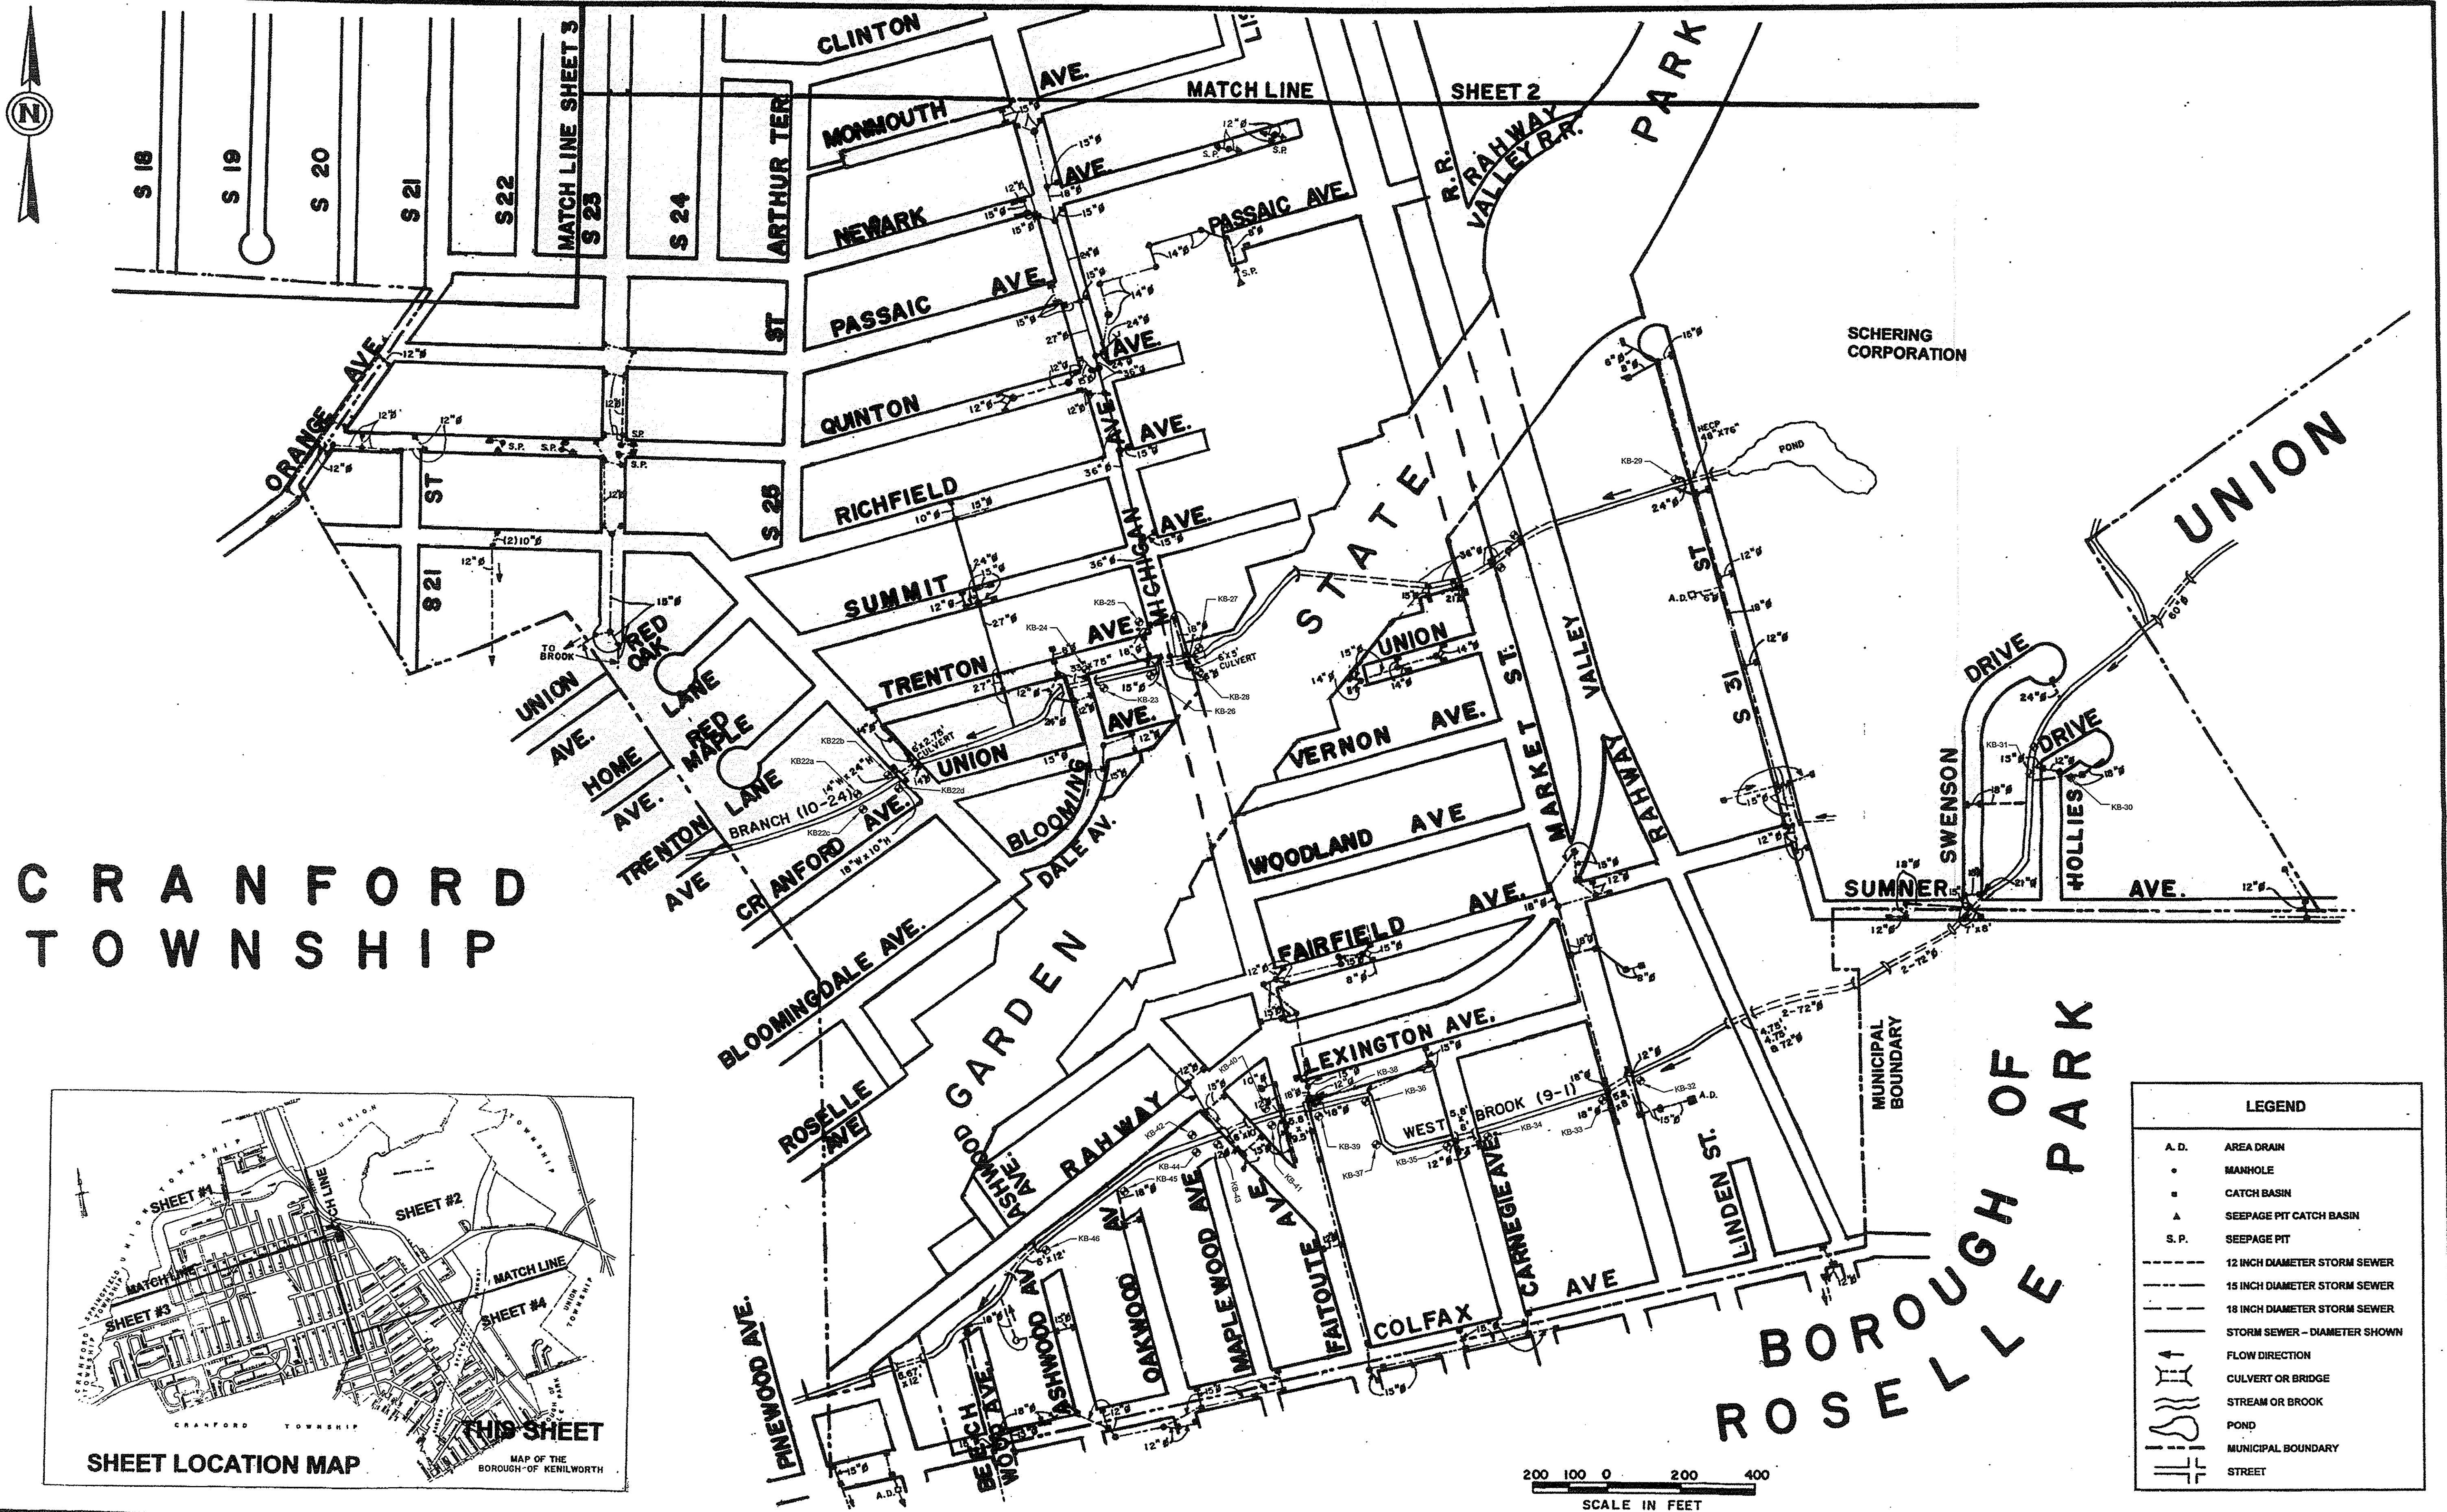

REVISIONS	DESIGNED BY	MD, KD & AR
	DRAWN BY	KD JG
	CHECKED BY	MD

MICHAEL DISKO, P.E.
PROFESSIONAL ENGINEER
N.J. LICENSE NO. 12950

KENILWORTH BOROUGH ENGINEER
567 BOULEVARD
KENILWORTH, N.J., 07033

BOROUGH OF KENILWORTH
UNION COUNTY, NEW JERSEY

STORM SEWER MAP

SCALE	1" = 200'
DATE	SEPT. 2003
SHEET NUMBER	4 OF 4